

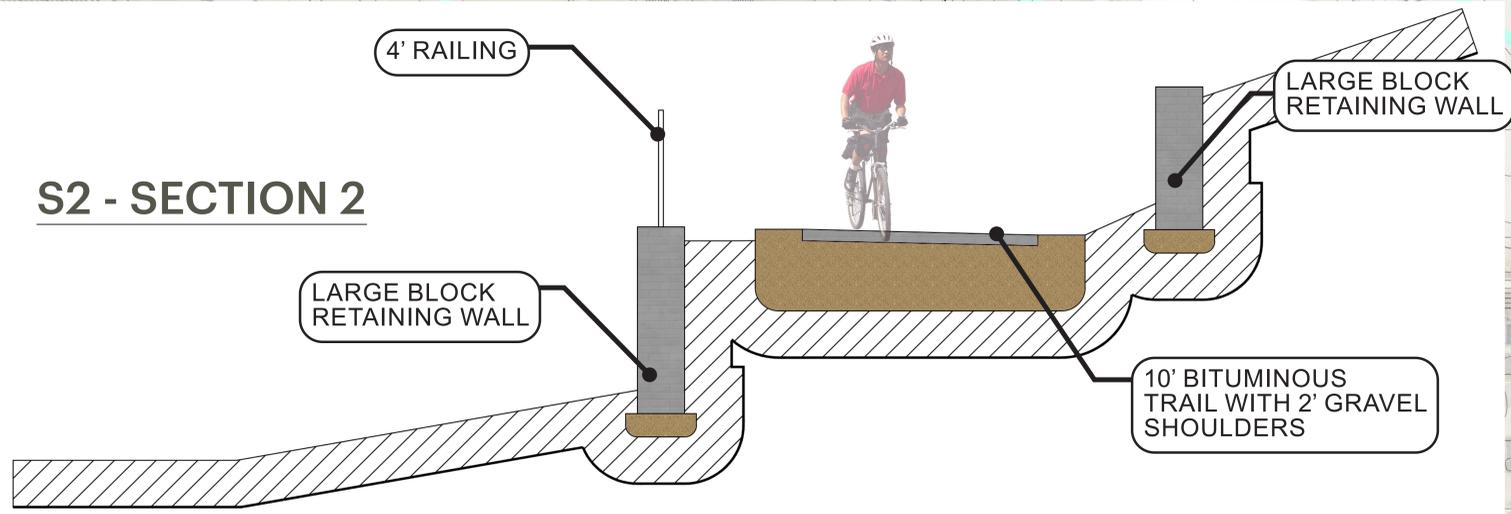
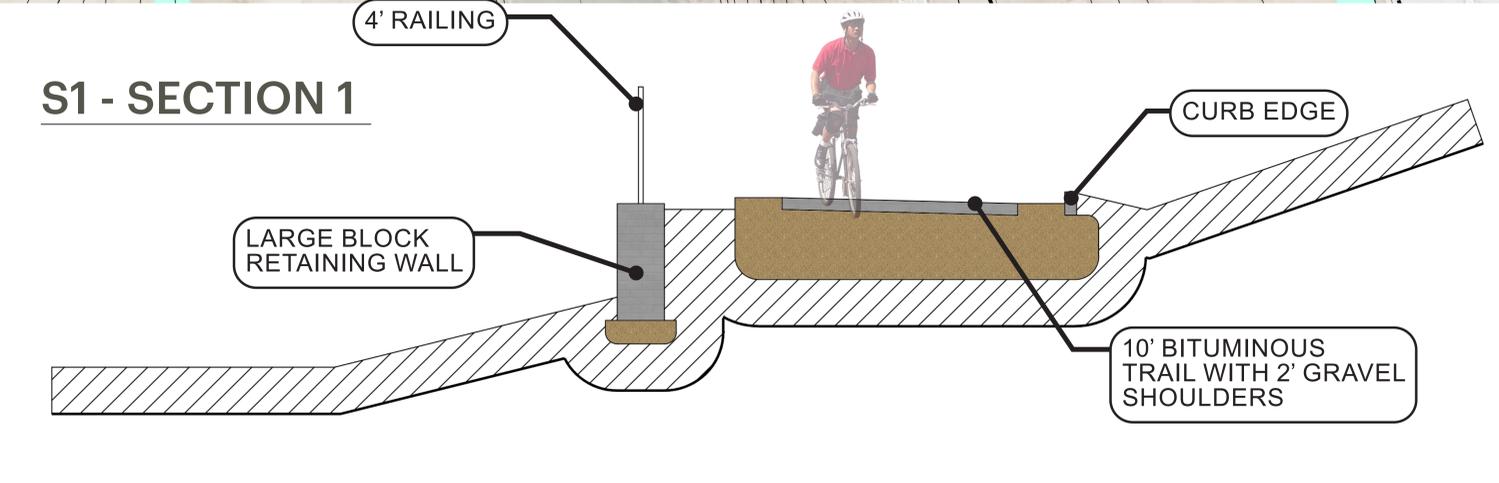
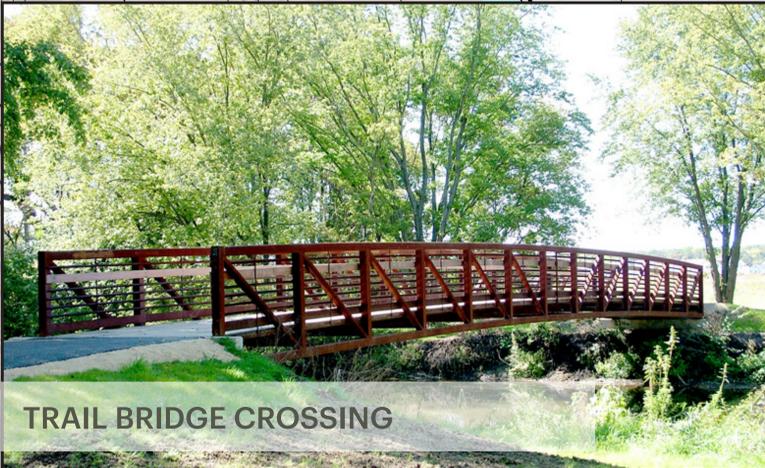


S2 - SECTION 2

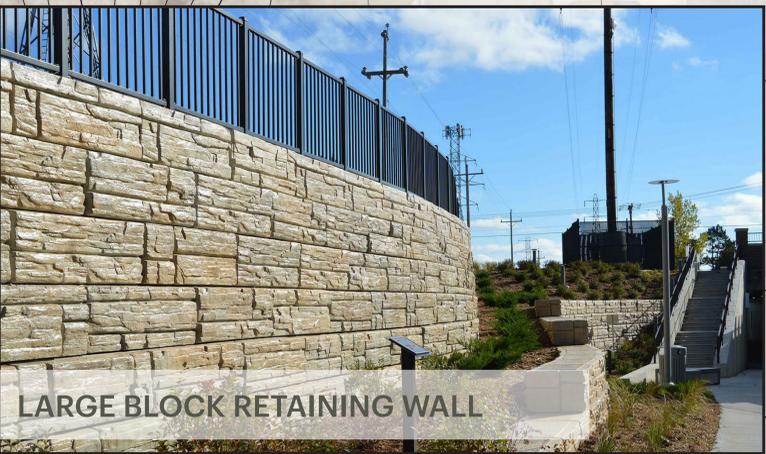

NSRT to Buxton Trail Connection - Overall Concept Plan

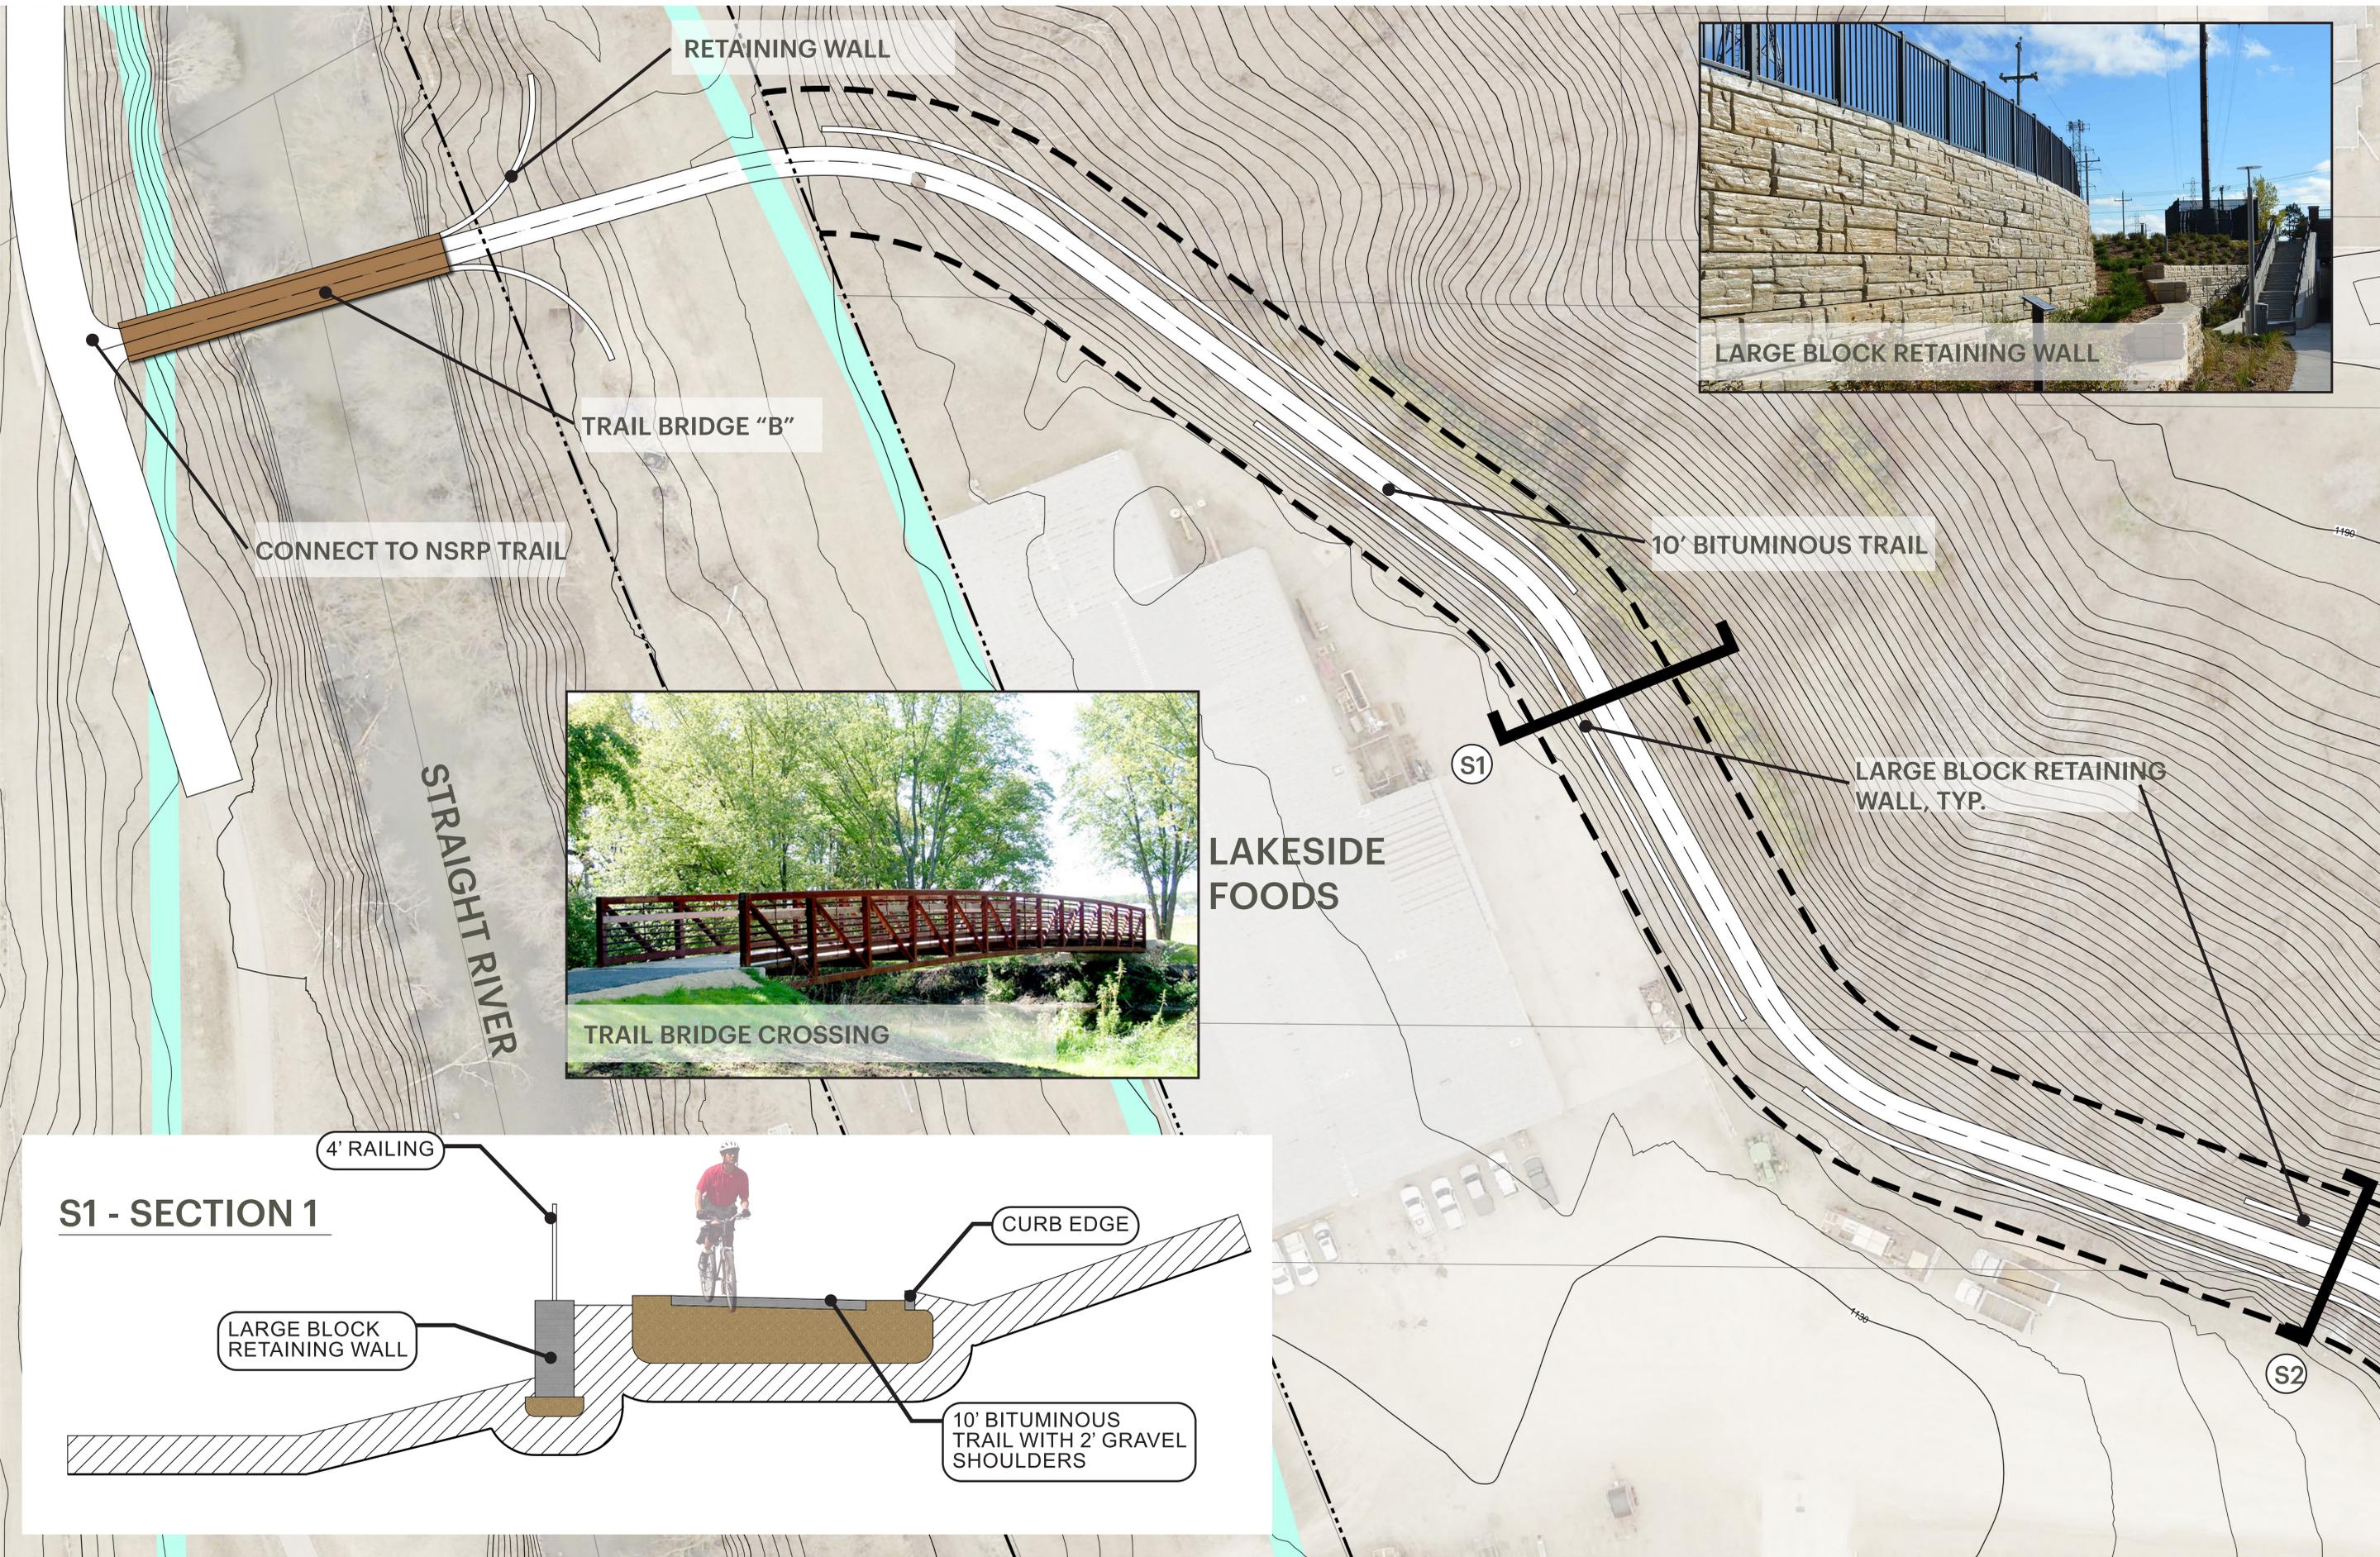

NSRT to Buxton Trail Connection - Enlargement 1

Owatonna, MN
 March 9, 2022 | WSB Project number: 020458-000

S3 - SECTION 3

GRAVEL DRIVE AISLE

S3

LARGE BLOCK RETAINING WALL

TRAIL TUNNEL

TRAIL TUNNEL "B"

RETAINING WALLS, TYP.

10' BITUMINOUS TRAIL WITH 2' GRAVEL SHOULDERS

- TRAILHEAD:
- RESTROOM BUILDING
 - SIGNAGE
 - BIKE REPAIR STATION
 - BIKE RACKS
 - BENCHES

PARKING LOT



LAKESIDE FOODS

N CEDAR AVE.


11TH ST. NE

10' BITUMINOUS TRAIL

NSRT to Buxton Trail Connection - Enlargement 2

Owatonna, MN
March 9, 2022 | WSB Project number: 020458-000

K:\020458-000\Graphics\TRAIL\TRAIL

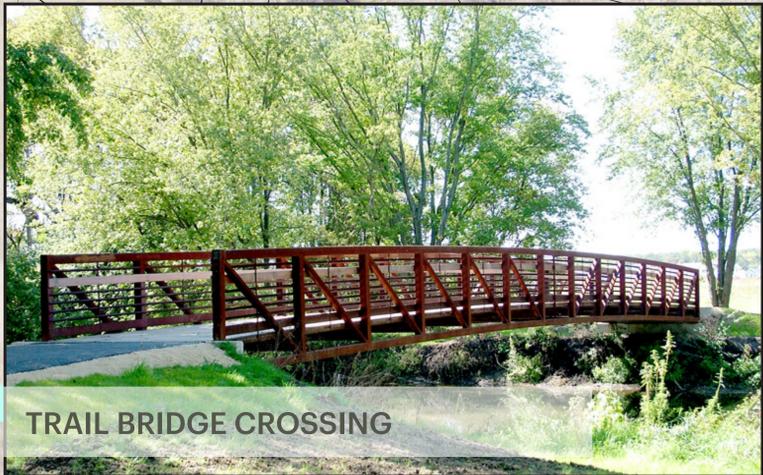

NSRT to Buxton Trail Connection - Enlargement 3